

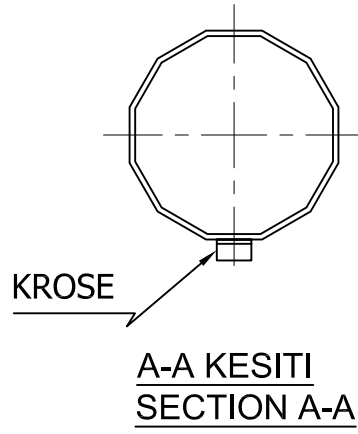



20000

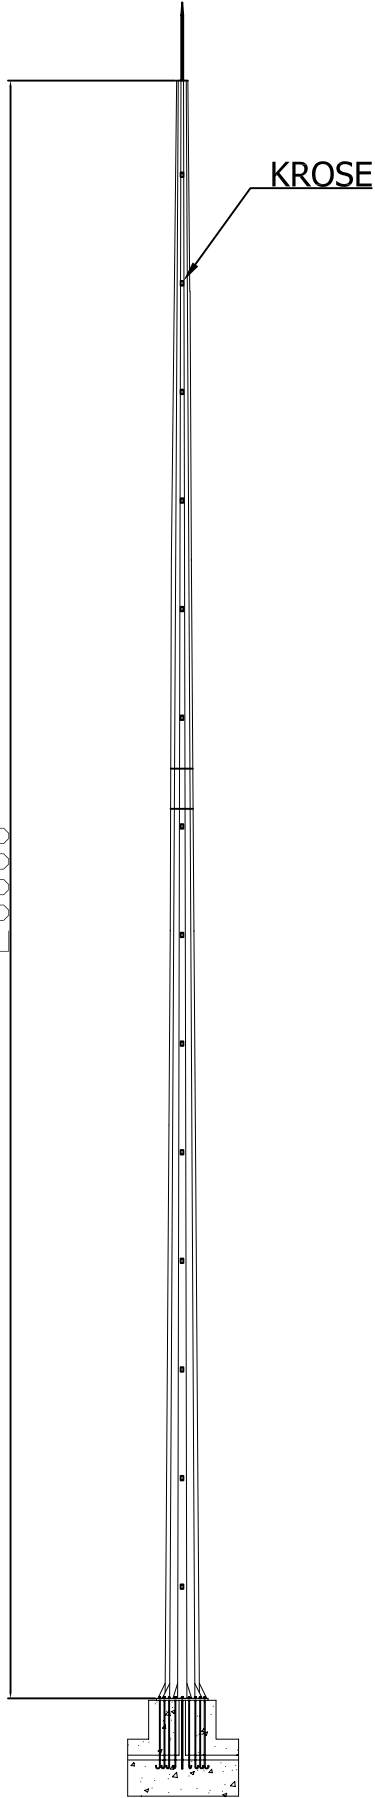

A-A KESITI
SECTION A-A

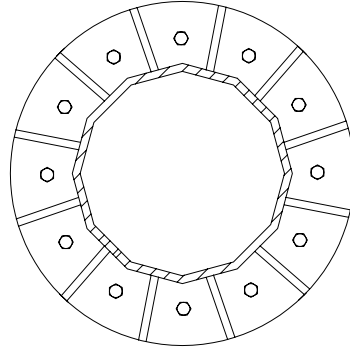


TABAN PLAKASI
BASE PLATE

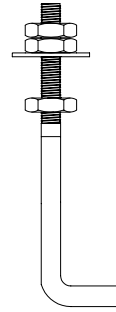

ANKRAJ CIVATASI
ANCHOR BOLT

AKSI BELIRTI MEDİKCE OLCULER mm'DIR / ALL DIMENSIONS ARE IN mm

PROJE ADI / PROJECT NAME		20m PARATONER DİREGİ (PTD 20)		
	TEL : 0.312.255 56 55 FAX: 0.312.255 92 99 e-mail : proje@isinaydinlatma.com.tr web : www.isinaydinlatma.com.tr	CIZEN/DRAWN BY	KONTROL/CONTROL	ONAY/APPROVE
		N. SULEYMANOĞLU	ZAFER KORKMAZ	ZAFER KORKMAZ
TARİH/DATE	PAFTA NO/SIRA NO	REVİSYON/REVISION	OLCEK/SCALE	
	01	00	NTS	