
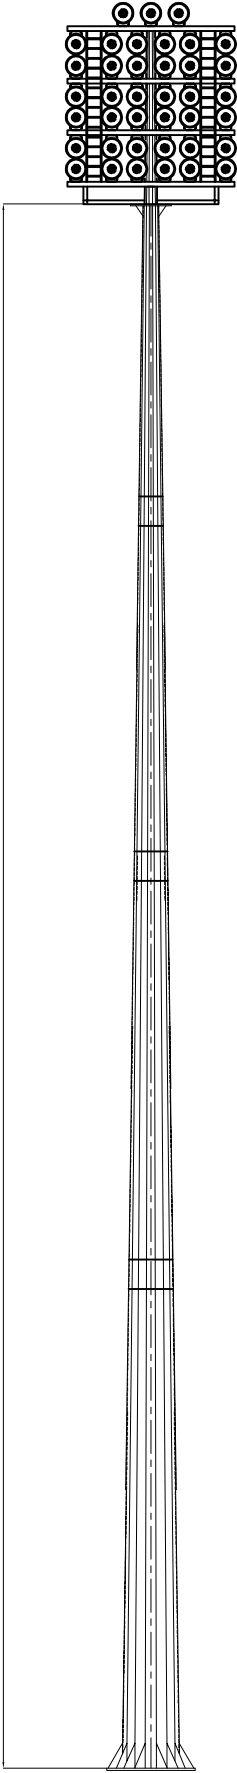
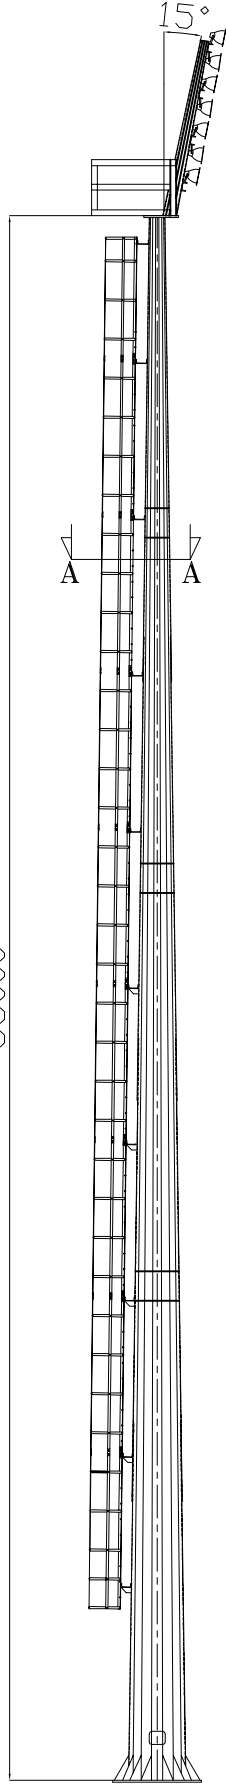
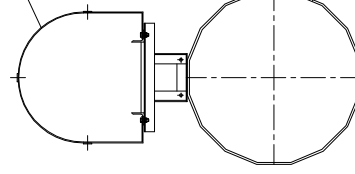
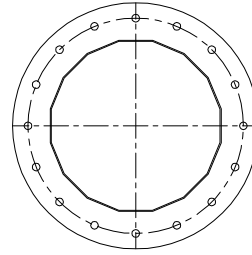



35000

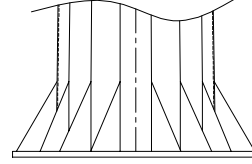


35000

KORUMA
MERDIVENI
SAFETY
LADDER16'GEN KESIT
16F POLYGONAL SECTIONAA KESITI
SECTION A-ATABAN PLAKASI
BASE PLATEANKRAJ
ANCHOR BOLT

AKSI BELIRTILEMEDİKCE OLCULER mm'DIR / ALL DIMENSIONS ARE IN mm

PROJE ADI / PROJECT NAME		PD1 35/39 PL KM		
		CIZEN/DRAWN BY	KONTROL/CONTROL	ONAY/APPROVE
		N. SULEYMANOGLU	ETHEM M.YILMAZ	ETHEM M.YILMAZ
TARİH/DATE	PAFTA NO/SIRA NO	REVİSYON/REVISION	OLCEK/SCALE	
	01	00	NTS	

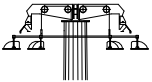

TEL : 0.312.255 56 55 FAX: 0.312.255 92 99
 e-mail : proje@isinaydinlatma.com.tr
 web : www.isinaydinlatma.com.tr