





35000

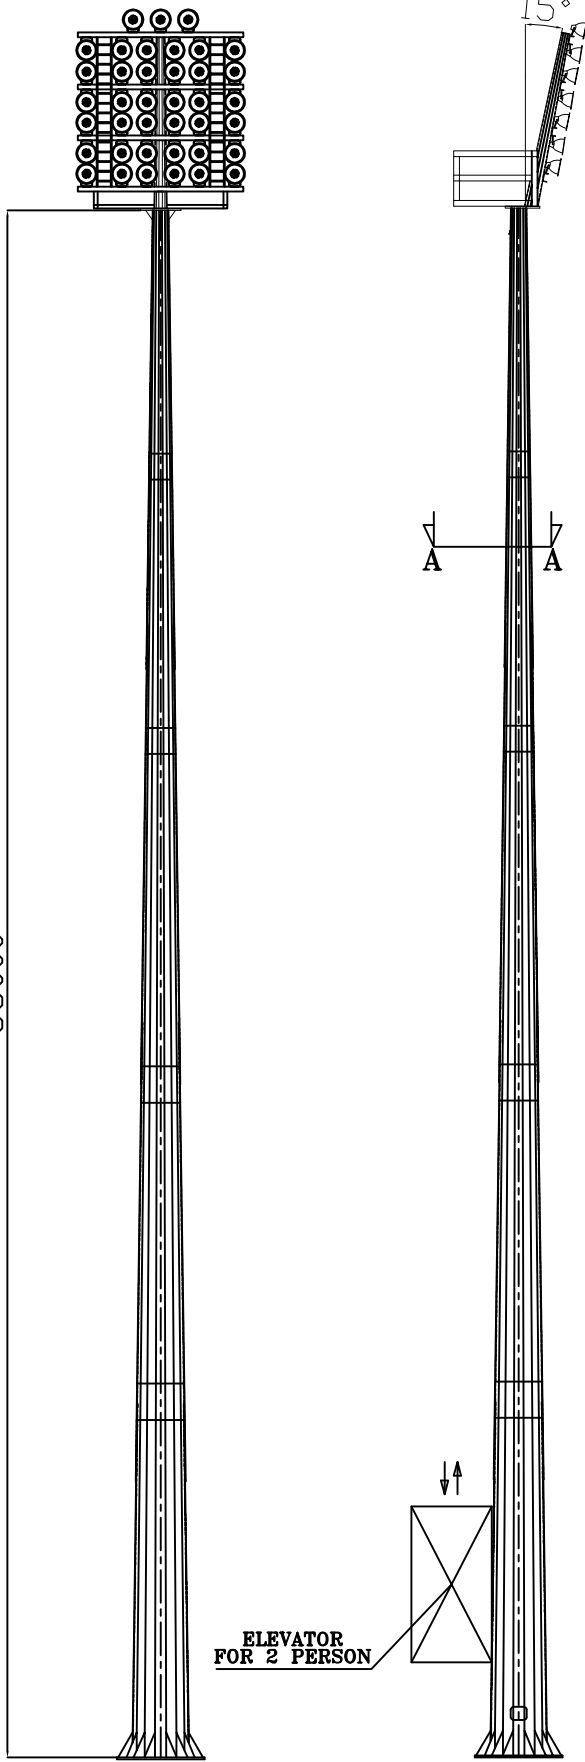

18'GEN KESIT
16F POLYGONAL SECTION

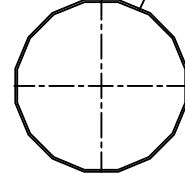

AA KESITI
SECTION A-A

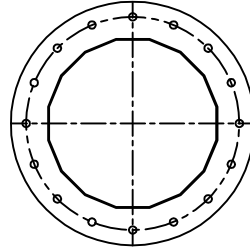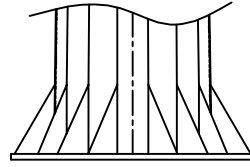

TABAN PLAKASI
BASE PLATE



ANKRAJ
ANCHOR BOLT

ELEVATOR
FOR 2 PERSON

AKSI BELIRTMEDİKCE OLCULER mm'DIR / ALL DIMENSIONS ARE IN mm

PROJE ADI / PROJECT NAME		PD1 35/39 AS		
ISIN AYDINLATMA LIGHTING	TEL : 0.312.255 56 55 FAX: 0.312.255 92 99 e-mail : proje@isinaydinlatma.com.tr web : www.isinaydinlatma.com.tr	CIZEN/DRAWN BY	KONTROL/CONTROL	ONAY/APPROVE
		N. SULEYMANOGLU	ETHEM M.YILMAZ	ETHEM M.YILMAZ
TARİH/DATE	PAFTA NO/SIRA NO	REVİSYON/REVISION	OLCEK/SCALE	
	01	00	NTS	